


11.2 Sustainable Development and Infrastructure

11.2.1 PROPOSED ADDITIONAL NINE (9) CHALETS – LOT 2 ARMSTRONG ROAD, COWARAMUP

Attachment 1 – Site Plan and Elevations

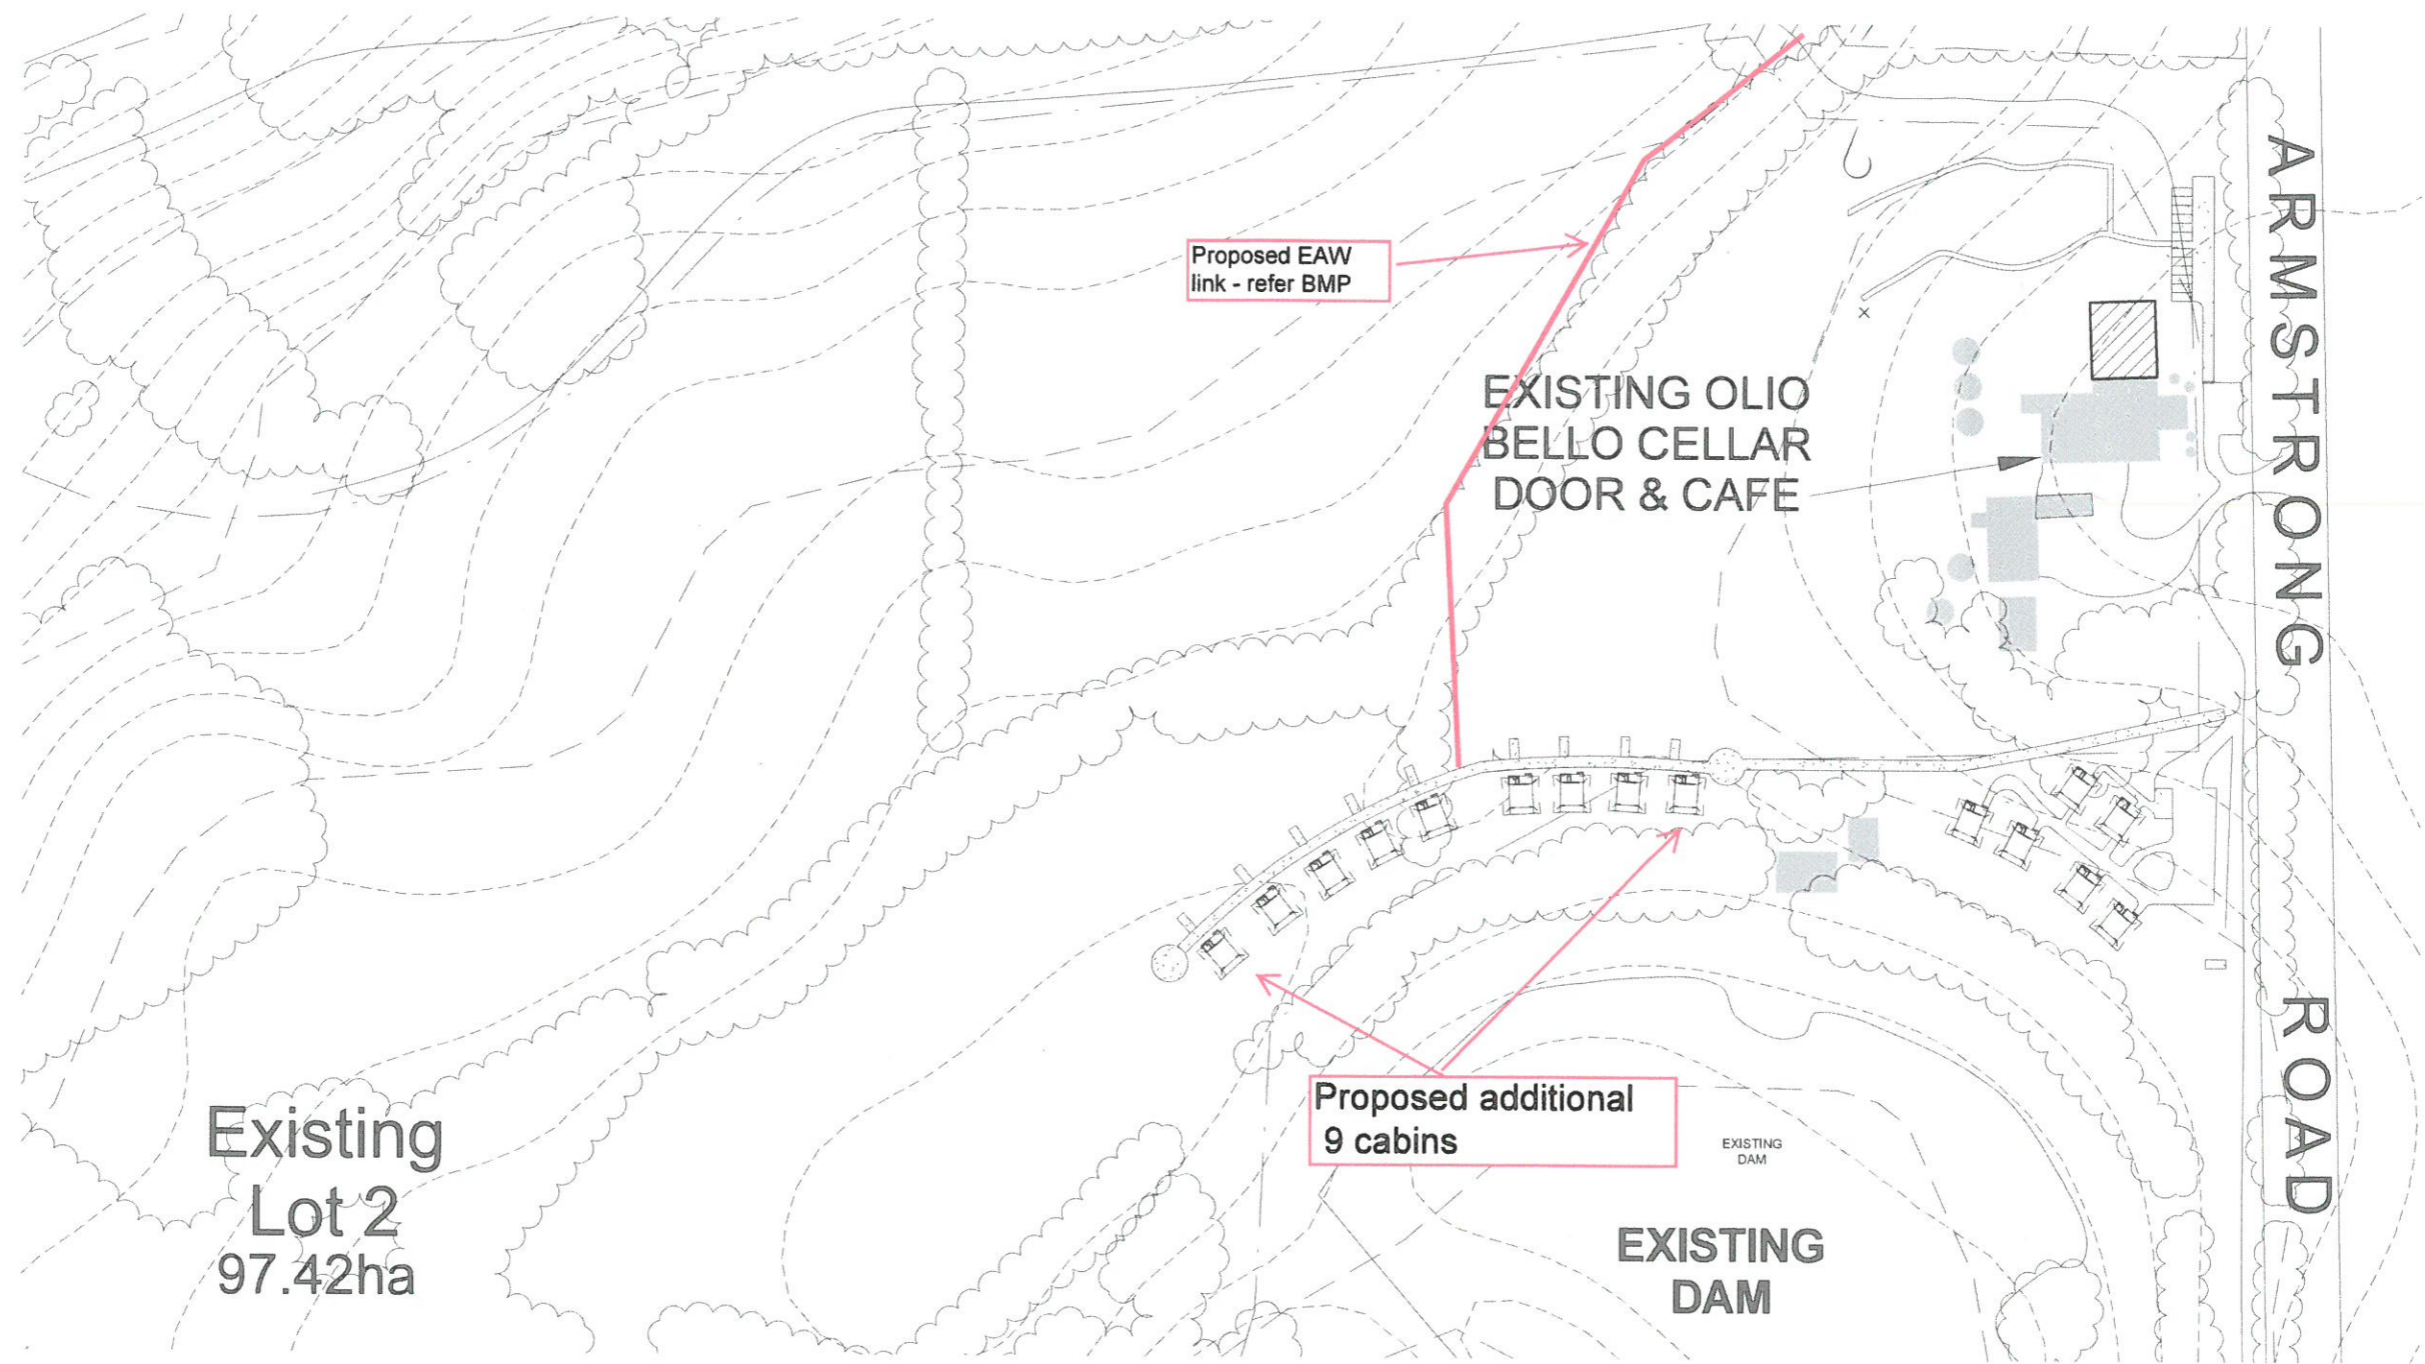

SITE PLAN - STAGE 2
1 : 2000

0 10 20 30 m
SCALE 1: 1000@ ORIGINAL SIZE

NOTE : EXACT LOCATIONS OF TENTS TO BE DISCUSSED AND CONFIRMED WITH CLIENT

MODELIT DRAWING REF NO :

OH
openhouse
24 Marine Terrace Fremantle 6160
PO Box 324 South Fremantle 6162
E info@openhousegroup.com.au
W www.openhousegroup.com.au
T +61 8 9193 8000 F +61 8 9192 2601

ECO STRUCTURES
LUXURY EXPERIENTIAL ACCOMMODATION
ESA JOB REF NO :


REVISION SCHEDULE		
REV.	DATE	DESCRIPTION
A	08.08.19	FOR REVIEW
B	13.08.19	GENERAL REVISION
C	12.11.19	2 CABINS ADDED
D	10.06.2020	TENT LOCATIONS REVISED

25 JUN 2020

PROJECT:
PROPOSED ECO RESORT - STAGE 2
ADDRESS:
SL4192 COWARAMUP BAY ROAD, MARGARET RIVER
DRAWN FOR:
CLIENT:
OLIO BELLO

- THIS DRAWING IS COPYRIGHT PROTECTED & REMAINS THE PROPERTY OF OPENHOUSE DESIGN (ABN 74 148 215 070) & ECO STRUCTURES AUSTRALIA (ABN 76 112 623 284) & SHALL NOT BE USED FOR ANY OTHER PURPOSE THAN ORIGINALLY INTENDED.
- READ FIGURED DIMENSIONS IN PREFERENCE TO SCALE ALL DIMENSIONS IN mm U.O.M.
- BUILDER TO CHECK AND CONFIRM ALL MEASUREMENTS, LEVELS & DETAILS PRIOR TO THE COMMENCEMENT OF ANY WORK OR FINANCIAL COMMITMENT. BUILDER TO CHECK AND CONFIRM MEASUREMENTS OF EXISTING BUILDING.
- THIS DRAWING TO BE READ IN CONJUNCTION WITH ALL BUILDING DESIGN DRAWINGS, ARCHITECTURAL NATSPEC SPECIFICATION, ALL CONSULTANTS DRAWINGS AND SPECIFICATIONS & MANUFACTURERS SPECIFICATION.
- ALL WORKMANSHIP & MATERIALS TO BE IN ACCORDANCE WITH THE MOST CURRENT BUILDING REGULATIONS, S.A.A. CODES & AUSTRALIA STANDARDS.
- CONCEPTS SHOWN ARE SUBJECT TO RELEVANT AUTHORITY APPROVALS.
- FURNITURE, FIXTURE & LANDSCAPING FOR ILLUSTRATIVE PURPOSES ONLY.
- 3D IMAGES FOR ILLUSTRATIVE PURPOSES ONLY.

CONCEPT DESIGN		
DRAWN WH	SCALE @ A3 1 : 2000	DATE 22/06/2020 3:24:20 PM
PROJECT NO. 8-0008		
DRAWING SITE PLAN		
DRAWING NO. SK01		REVISION D

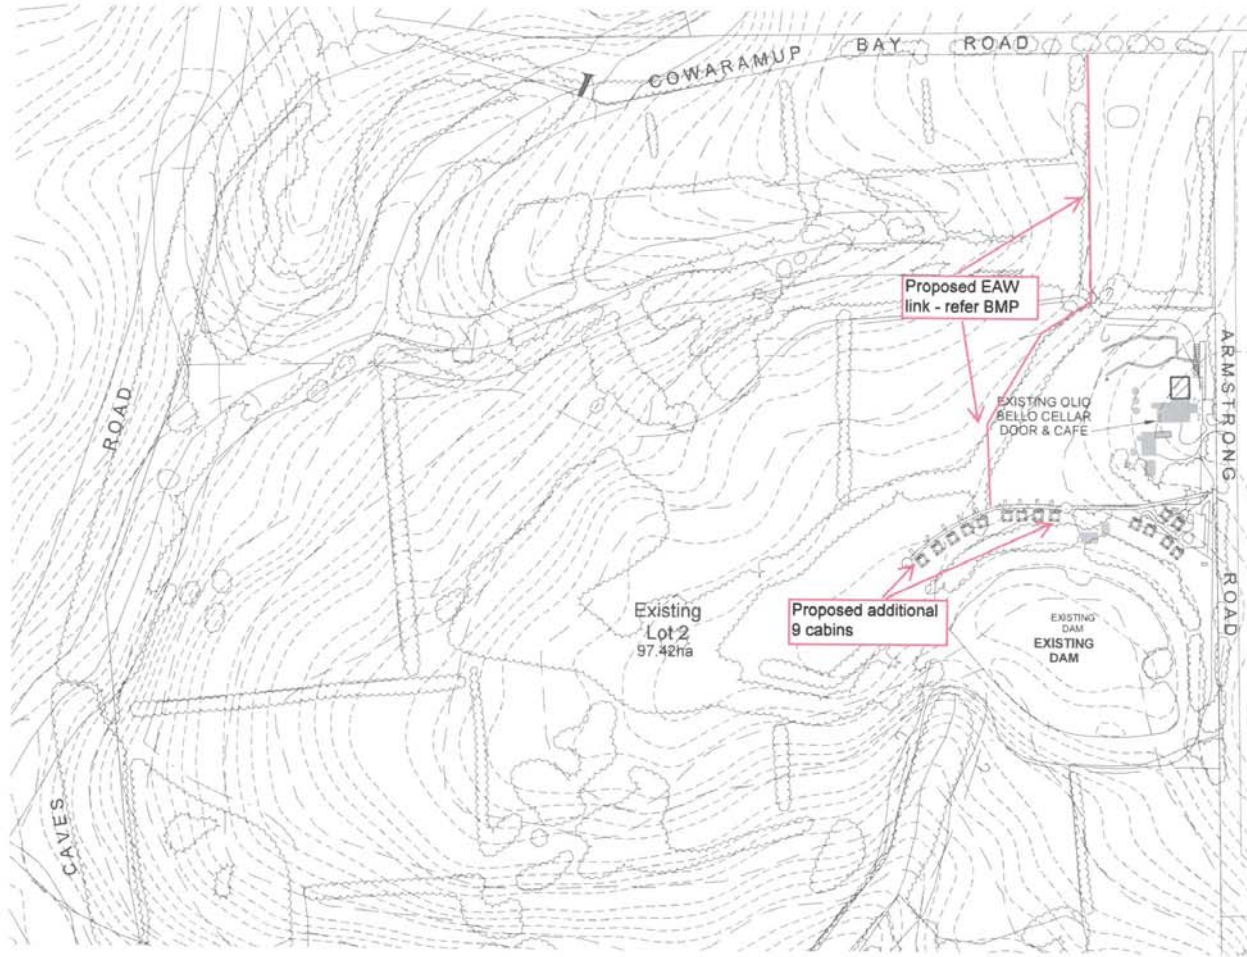

LOCATION PLAN

1 : 5000

MODEL/DRAWING REF NO :



24 Marine Terrace Fremantle 6160
 PO Box 324 South Fremantle 6152
 E info@openhousegroup.com.au
 W www.openhousegroup.com.au
 T +61 8 9193 8000 F +61 8 9192 2801



ESA JOB REF NO :

REVISION SCHEDULE		
REV.	DATE	DESCRIPTION
A	26.03.2020	FOR BMP
B	10.06.2020	TENT LOCATION REVISED

25 JUN 2020

Augusta Margaret River

PROJECT: PROPOSED ECO RESORT - STAGE 2
 ADDRESS: SL4192 COWARAMUP BAY ROAD, MARGARET RIVER

DRAWN FOR:
 CLIENT: OLIO BELLO

1. THIS DRAWING IS COPYRIGHT PROTECTED & REMAINS THE PROPERTY OF OPENHOUSE DESIGN (ABN 78 148 215 070) & ECO STRUCTURES AUSTRALIA (ABN 78 132 623 284) & SHALL NOT BE USED FOR ANY OTHER PURPOSE THAN ORIGINALLY INTENDED.
2. READ FIGURED DIMENSIONS IN PREFERENCE TO SCALE. ALL DIMENSIONS IN MM U.O.N.
3. BUILDER TO CHECK AND CONFIRM ALL MEASUREMENTS, LEVELS & DETAILS PRIOR TO THE COMMENCEMENT OF ANY WORK OR FINANCIAL COMMITMENT. BUILDER TO CHECK AND CONFIRM MEASUREMENTS OF EXISTING BUILDING.
4. THIS DRAWING TO BE READ IN CONJUNCTION WITH ALL BUILDING DESIGN DRAWINGS, ARCHITECTURAL NATSPEC SPECIFICATION, ALL CONSULTANTS DRAWINGS AND SPECIFICATIONS & MANUFACTURERS SPECIFICATION.
5. ALL WORKMANSHIP & MATERIALS TO BE IN ACCORDANCE WITH THE MOST CURRENT BUILDING REGULATIONS, S.A.A. CODES & AUSTRALIA STANDARDS.
6. CONCEPTS SHOWN ARE SUBJECT TO RELEVANT AUTHORITY APPROVALS.
7. FURNITURE, FUTURE & LANDSCAPING FOR ILLUSTRATIVE PURPOSES ONLY.
8. TO IMAGES FOR ILLUSTRATIVE PURPOSES ONLY.


CONCEPT DESIGN

DRAWN	SCALE @ A3	DATE
WH	1 : 5000	22/06/2020 2:58:49 PM

PROJECT NO. 8-0008

DRAWING LOCATION PLAN

DRAWING NO. **SK02** REVISION **B**

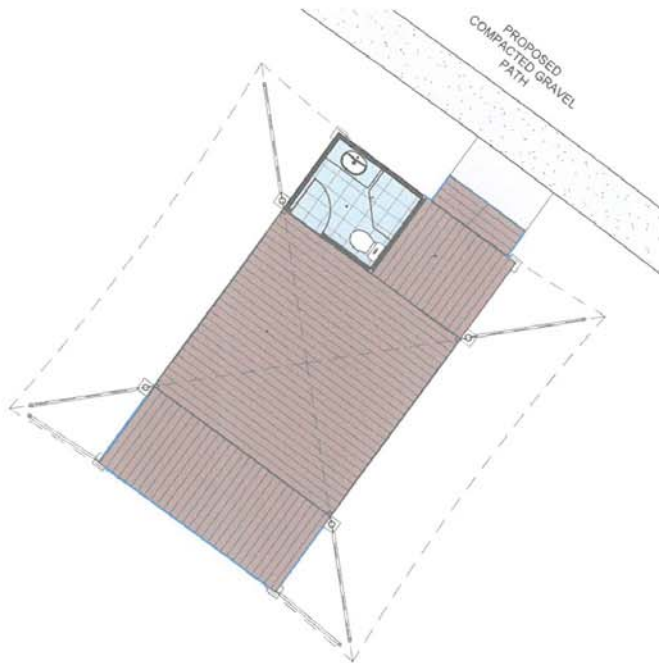


1
SK02

ECO-CABIN PLAN


1 : 100

0 1000 2000 3000 mm
SCALE 1:100 AT ORIGINAL SIZE

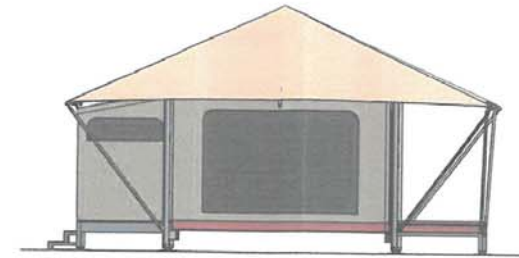

FRONT ELEVATION

1 : 100

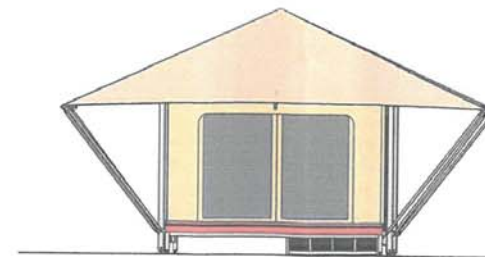

SIDE ELEVATION

1 : 100



24 Marine Terrace Fremantle 6160
PO Box 324 South Fremantle 6162
E info@openhousegroup.com.au
W www.openhousegroup.com.au
T +61 8 9193 8000 F +61 8 9192 2601

REVISION SCHEDULE		
REV.	DATE	DESCRIPTION
A	03.02.15	FOR REVIEW
B	23.04.15	FOR DA
C	06.05.15	REVISED LAYOUT FOR REVIEW
D	19.11.15	TENTS & CARPARK MOVED 5M TO WEST

25 JUN 2020

Avvete Margaret River

PROJECT:
PROPOSED ECO RESORT
ADDRESS:
SL4192 COWARAMUP BAY ROAD, MARGARET RIVER
DRAWN FOR:
AUSTRALIAN ECO CONSTRUCTIONS
CLIENT:
OLIO BELLO

1. THIS DRAWING IS COPYRIGHT PROTECTED AND REMAINS THE PROPERTY OF OPENHOUSE DESIGN (ABN 74 148 215 070) AND SHALL NOT BE USED FOR ANY OTHER PURPOSE THAN ORIGINALLY INTENDED.
2. READ FIGURED DIMENSIONS IN PREFERENCE TO SCALE ALL DIMENSIONS IN mm U.O.N.
3. BUILDER TO CHECK AND CONFIRM ALL MEASUREMENTS, LEVELS & DETAILS PRIOR TO THE COMMENCEMENT OF ANY WORK OR FINANCIAL COMMITMENT. BUILDER TO CHECK AND CONFIRM MEASUREMENTS OF EXISTING BUILDING.
4. THIS DRAWING TO BE READ IN CONJUNCTION WITH ALL BUILDING DESIGN DRAWINGS, ARCHITECTURAL NATSPEC SPECIFICATION, ALL CONSULTANTS DRAWINGS AND SPECIFICATIONS & MANUFACTURERS SPECIFICATION.
5. ALL WORKMANSHIP AND MATERIALS TO BE IN ACCORDANCE WITH THE MOST CURRENT BUILDING REGULATIONS, S.A. CODES AND AUSTRALIA STANDARDS.
6. CONCEPTS SHOWN ARE SUBJECT TO RELEVANT AUTHORITY APPROVALS.
7. FURNITURE, FIXTURE & LANDSCAPING FOR ILLUSTRATIVE PURPOSES ONLY.
8. 3D IMAGES FOR ILLUSTRATIVE PURPOSES ONLY.

SKETCH DESIGN

DRAWN WH	SCALE @ A3 1 : 100	DATE 19/11/2015 5:30:08 PM
PROJECT NO: 8-0008		
DRAWING	4.2M ECO-CABIN FLOOR PLAN & ELEVATIONS	
DRAWING NO. SK10	REVISION	D